


WINDOW SCHEDULE				
QUANTITY	NOMINAL CALLOUT DESCRIPTION	MANUFACTURER	ROUGH OPENING	LOG WALL ROUGH OPENING
2	20210 SINGLE	JELD-WEN	2'-2 1/8" x 3'-0 5/16"	2'-6" x 3'-5 1/2"
4	2046 SINGLE	" "	2'-2 1/8" x 4'-8 5/16"	2'-6" x 5'-1 1/2"
2	30210 SINGLE	" "	3'-2 1/8" x 3'-0 5/16"	N/A
2	3046 SINGLE	" "	3'-2 1/8" x 4'-8 5/16"	3'-6" x 5'-1 1/2"
1	30210 TWIN	" "	6'-3 1/2" x 3'-0 5/16"	6'-7" x 3'-5 1/2"
5	3046 TWIN	" "	6'-3 1/2" x 4'-8 5/16"	6'-7" x 5'-1 1/2"

DOOR SCHEDULE				
QUANTITY	NOMINAL CALLOUT DESCRIPTION	MANUFACTURER	ROUGH OPENING	LOG WALL ROUGH OPENING
1	30611	JELD-WEN	3'-0 3/4" x 6'-11"	N/A
1	30611 W/ 2-12" SIDE LITES	" "	5'-0 3/4" x 6'-3 1/4"	5'-4" x 7'-2 1/2"
2	60611 SWINGER	" "	6'-0 3/4" x 6'-11"	6'-4" x 7'-2 1/2"
2	9' x 7' GARAGE	" "	X X	N/A

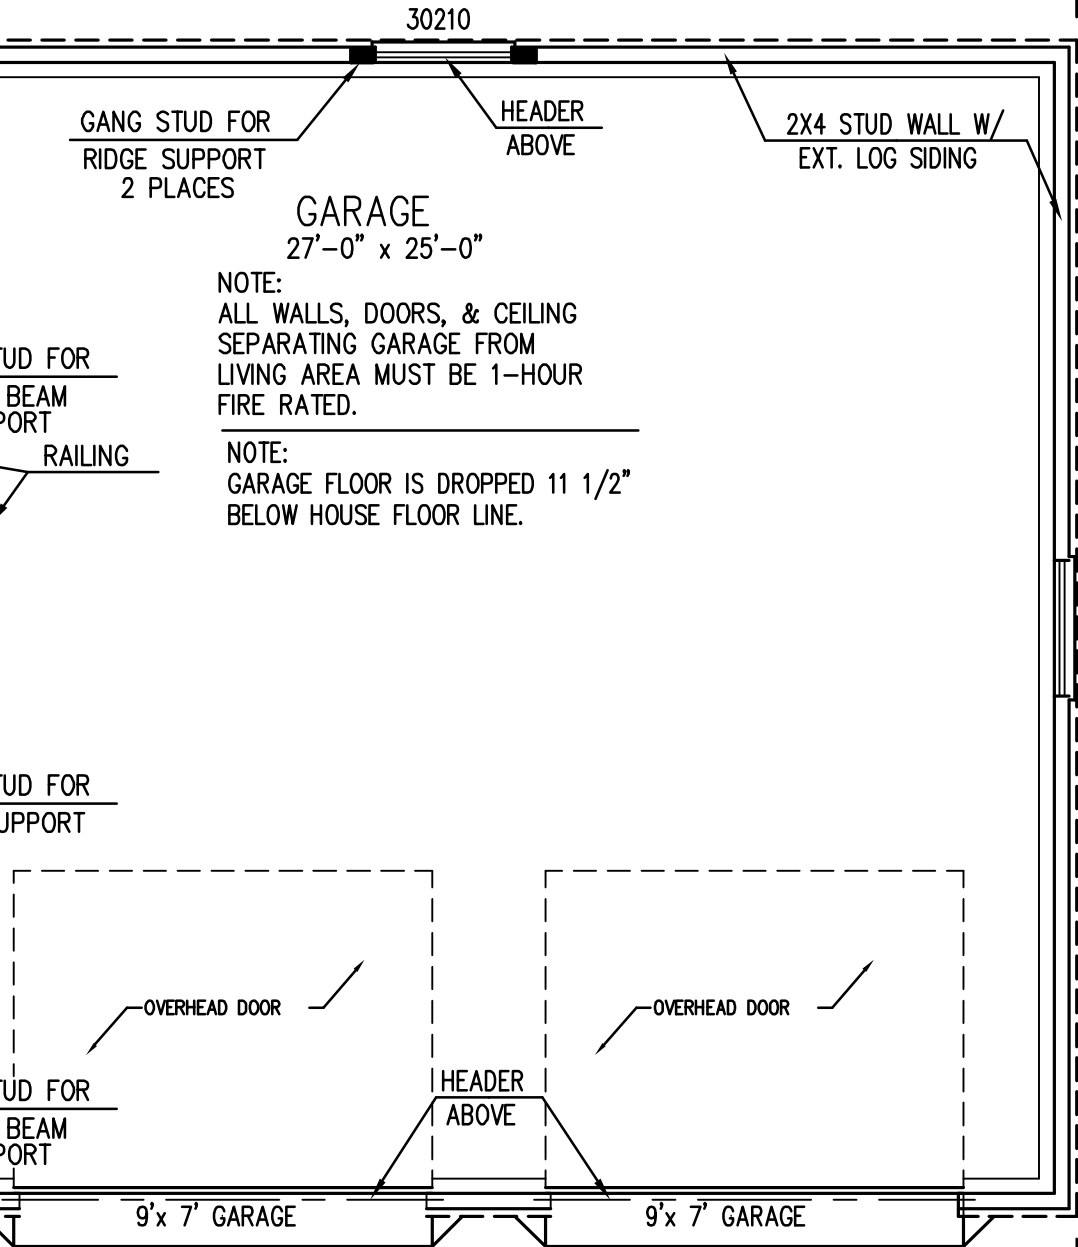

NOTE TO BUILDER:
 PLACE BREEZEWAY CARRY BEAM ATTACHMENT 1 1/2" LOWER AT GARAGE THAN AT MAIN HOUSE TO ACCOUNT FOR SETTLING OF LOGS AT HOUSE.

1st FLOOR PLAN 1/4" = 1'-0"

Any alteration or modification to a BLH standard floor plan must be approved by qualified professionals for structural integrity and building practicability or feasibility prior to construction of any such modification.

FINAL PLAN APPROVAL
 REVIEWED FOR CONFORMANCE WITH THE NATIONAL FIRE PROTECTION ASSOCIATION (NFPA) 1088 STANDARD FOR LOG HOMES AND LOG CABINS.
 APPROVED AS SHOWN: _____ DATE: _____
 I, _____, ARCHITECT, AM NOT PROVIDING ANY WARRANTIES OR GUARANTEES FOR THIS PLAN. THE ARCHITECT'S RESPONSIBILITY IS LIMITED TO THE DESIGN OF THE PLAN AS SHOWN AND DOES NOT INCLUDE THE CONSTRUCTION OF THE PROJECT.

BARNA LOG HOME DISCLAIMER
 BARNA LOG HOMES, LLC AND ITS AFFILIATES ARE NOT PROVIDING ANY WARRANTIES OR GUARANTEES FOR THIS PLAN. THE ARCHITECT'S RESPONSIBILITY IS LIMITED TO THE DESIGN OF THE PLAN AS SHOWN AND DOES NOT INCLUDE THE CONSTRUCTION OF THE PROJECT. THE ARCHITECT'S DESIGN IS BASED ON THE INFORMATION PROVIDED BY THE CLIENT AND DOES NOT INCLUDE THE CONSTRUCTION OF THE PROJECT. THE ARCHITECT'S DESIGN IS BASED ON THE INFORMATION PROVIDED BY THE CLIENT AND DOES NOT INCLUDE THE CONSTRUCTION OF THE PROJECT.

The Standard Model:
Brandywine



REPORT # 2305
 CODE COMPLIANCE FOR 2003 INTERNATIONAL CODE FOR ONE- AND TWO-FAMILY DWELLINGS

1st Floor Plan
 PA Number: 00000
 Dealer: BLH
 Coordinator: BLH
 Date: 01/02/07
 Drawn by: HD Checked by: TDM
 File Name: Brandywine5
 Sheet Number:
5
 Sheet 7 Of 12